
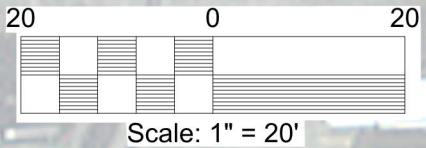



\\city_dfs\Divs\Engineering\Projects\Church Ave\DWG\Church Ave-West Side-7FT PARKING SPACES.dwg

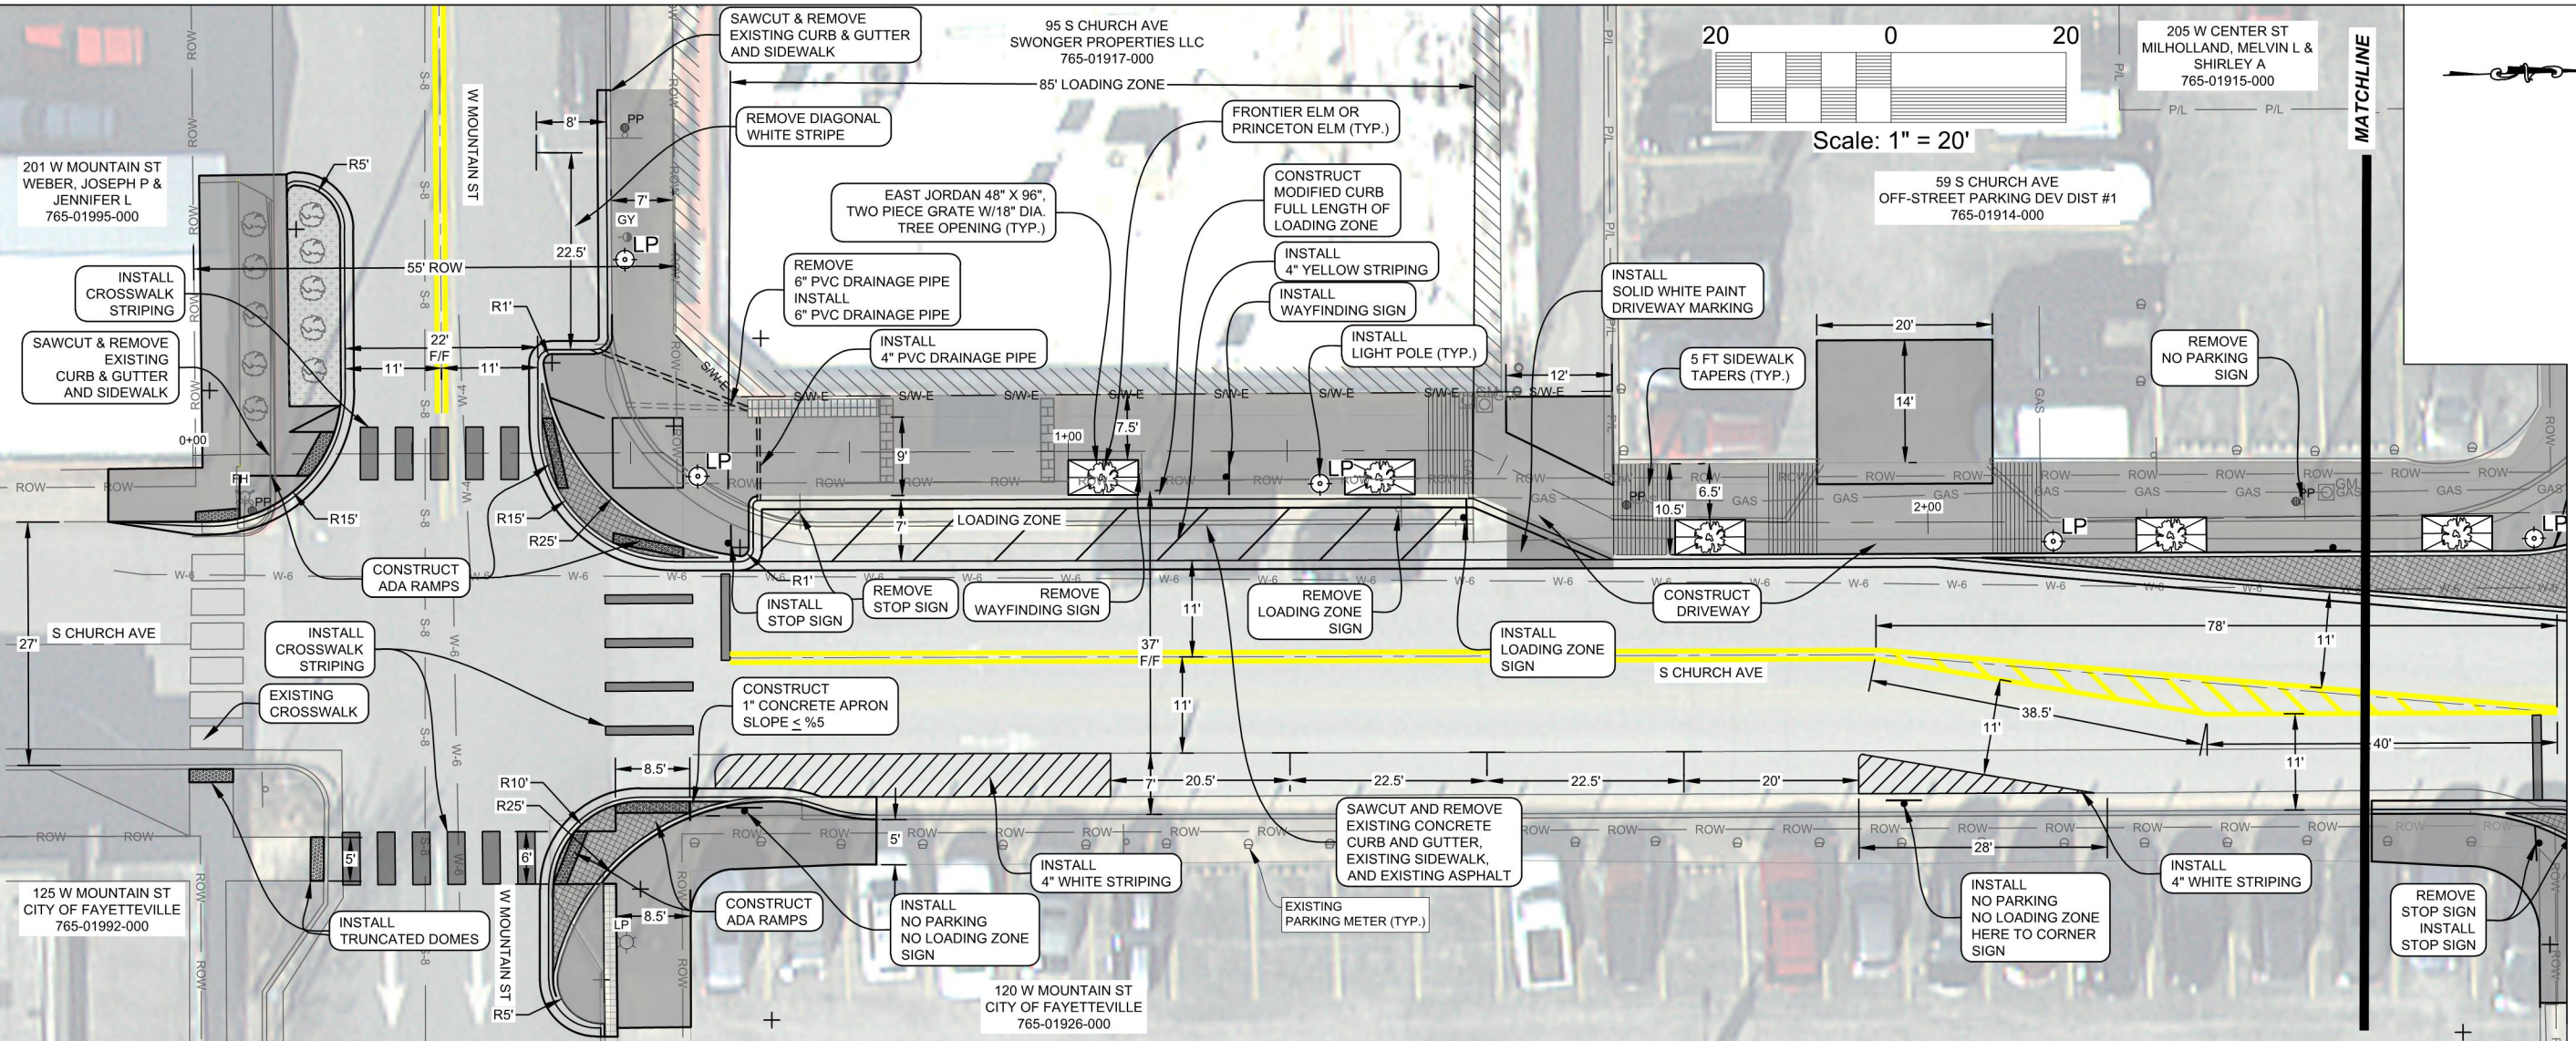

SURVEYED BY: DD & JB
 DRAWN BY: LIVA
 DESIGNED BY: MC
 FILE NAME: Church Ave-West Side-7FT PARKING SPACES.dwg

CITY OF FAYETTEVILLE
S CHURCH AVE
2019 SIDEWALK IMPROVEMENTS
STA: 0+00 TO 2+50

REVISED	----
----	----
----	----

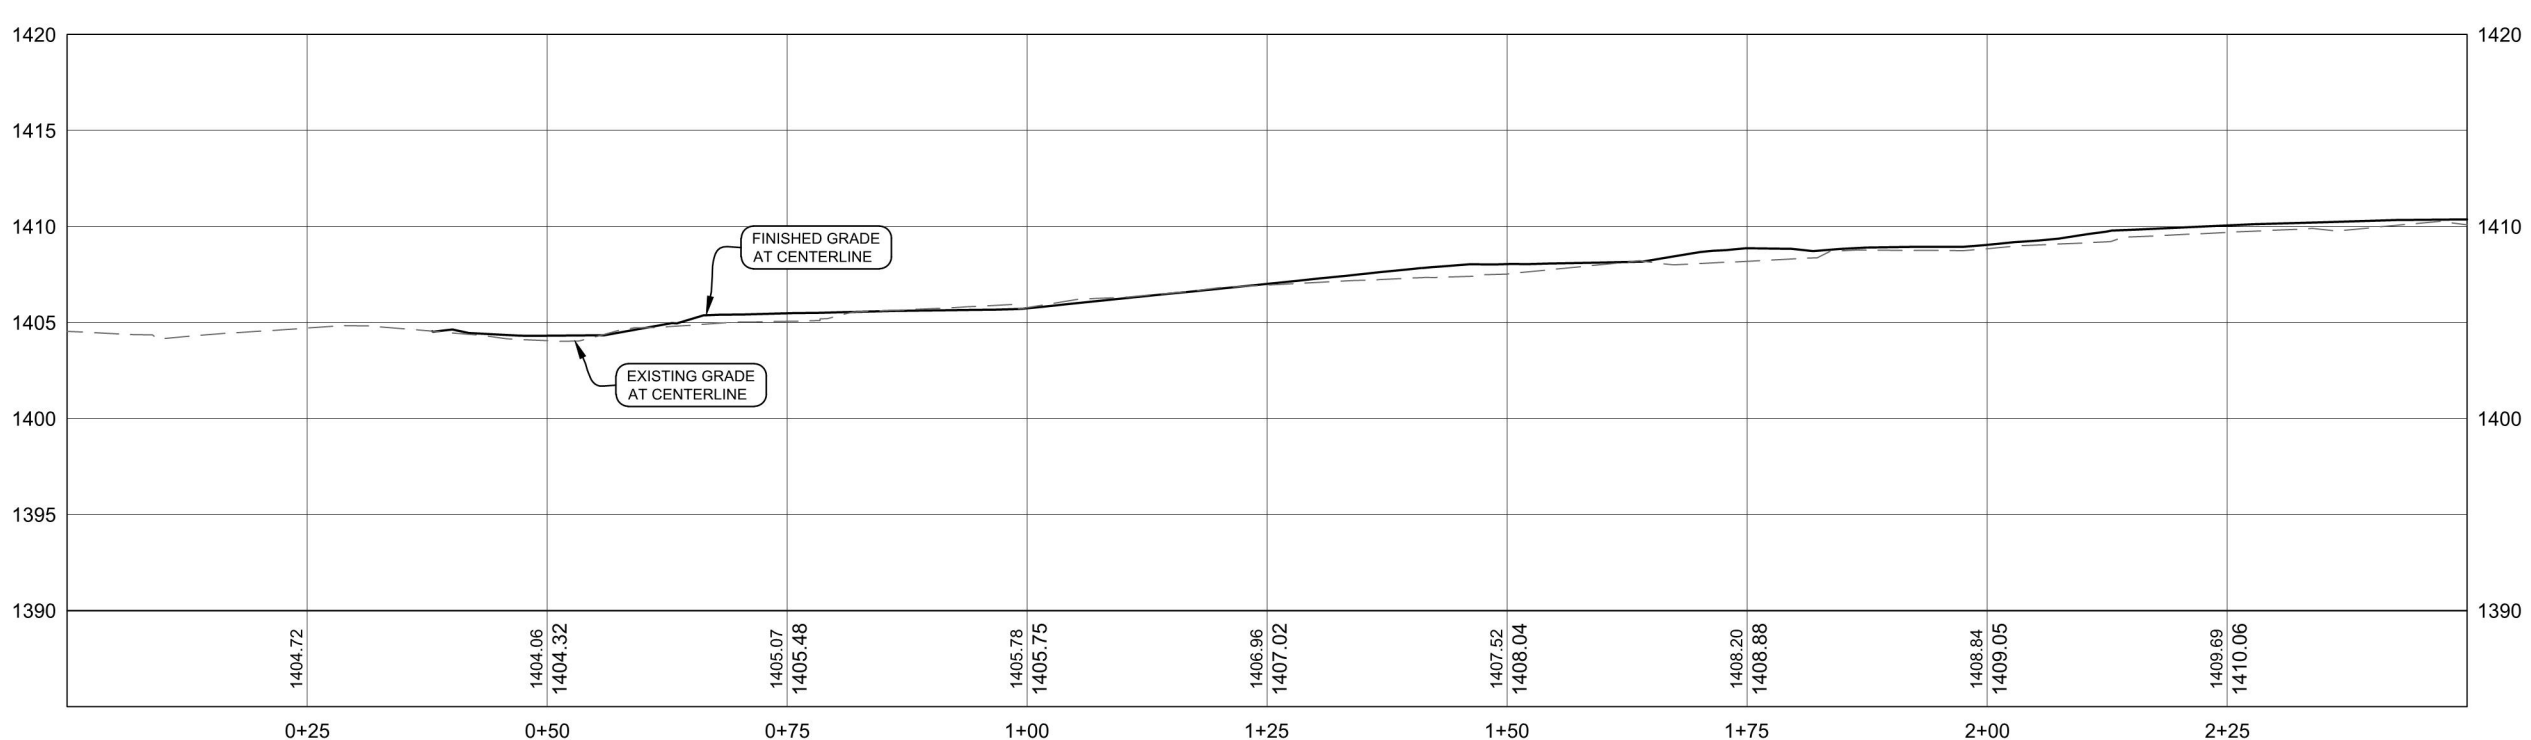

H SCALE: 1" = 20'
 V SCALE: 1" = 10'

Feb 21, 2020



CITY OF FAYETTEVILLE ARKANSAS
 ENGINEERING DIVISION
 113 W. MOUNTAIN STREET
 PHONE NO: (479) 375-8206
 FAX NO: (479) 375-8202

Feb 21, 2020

3

PROJECT: Church Ave-West Side-7FT PARKING SPACES

\\city\dfs\Engineering\Engineering Design Services\Projects\Sidewalk Projects\Church Ave\DWG\Church Ave-West Side-7FT PARKING SPACES.dwg

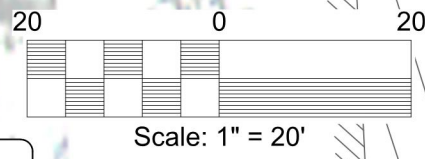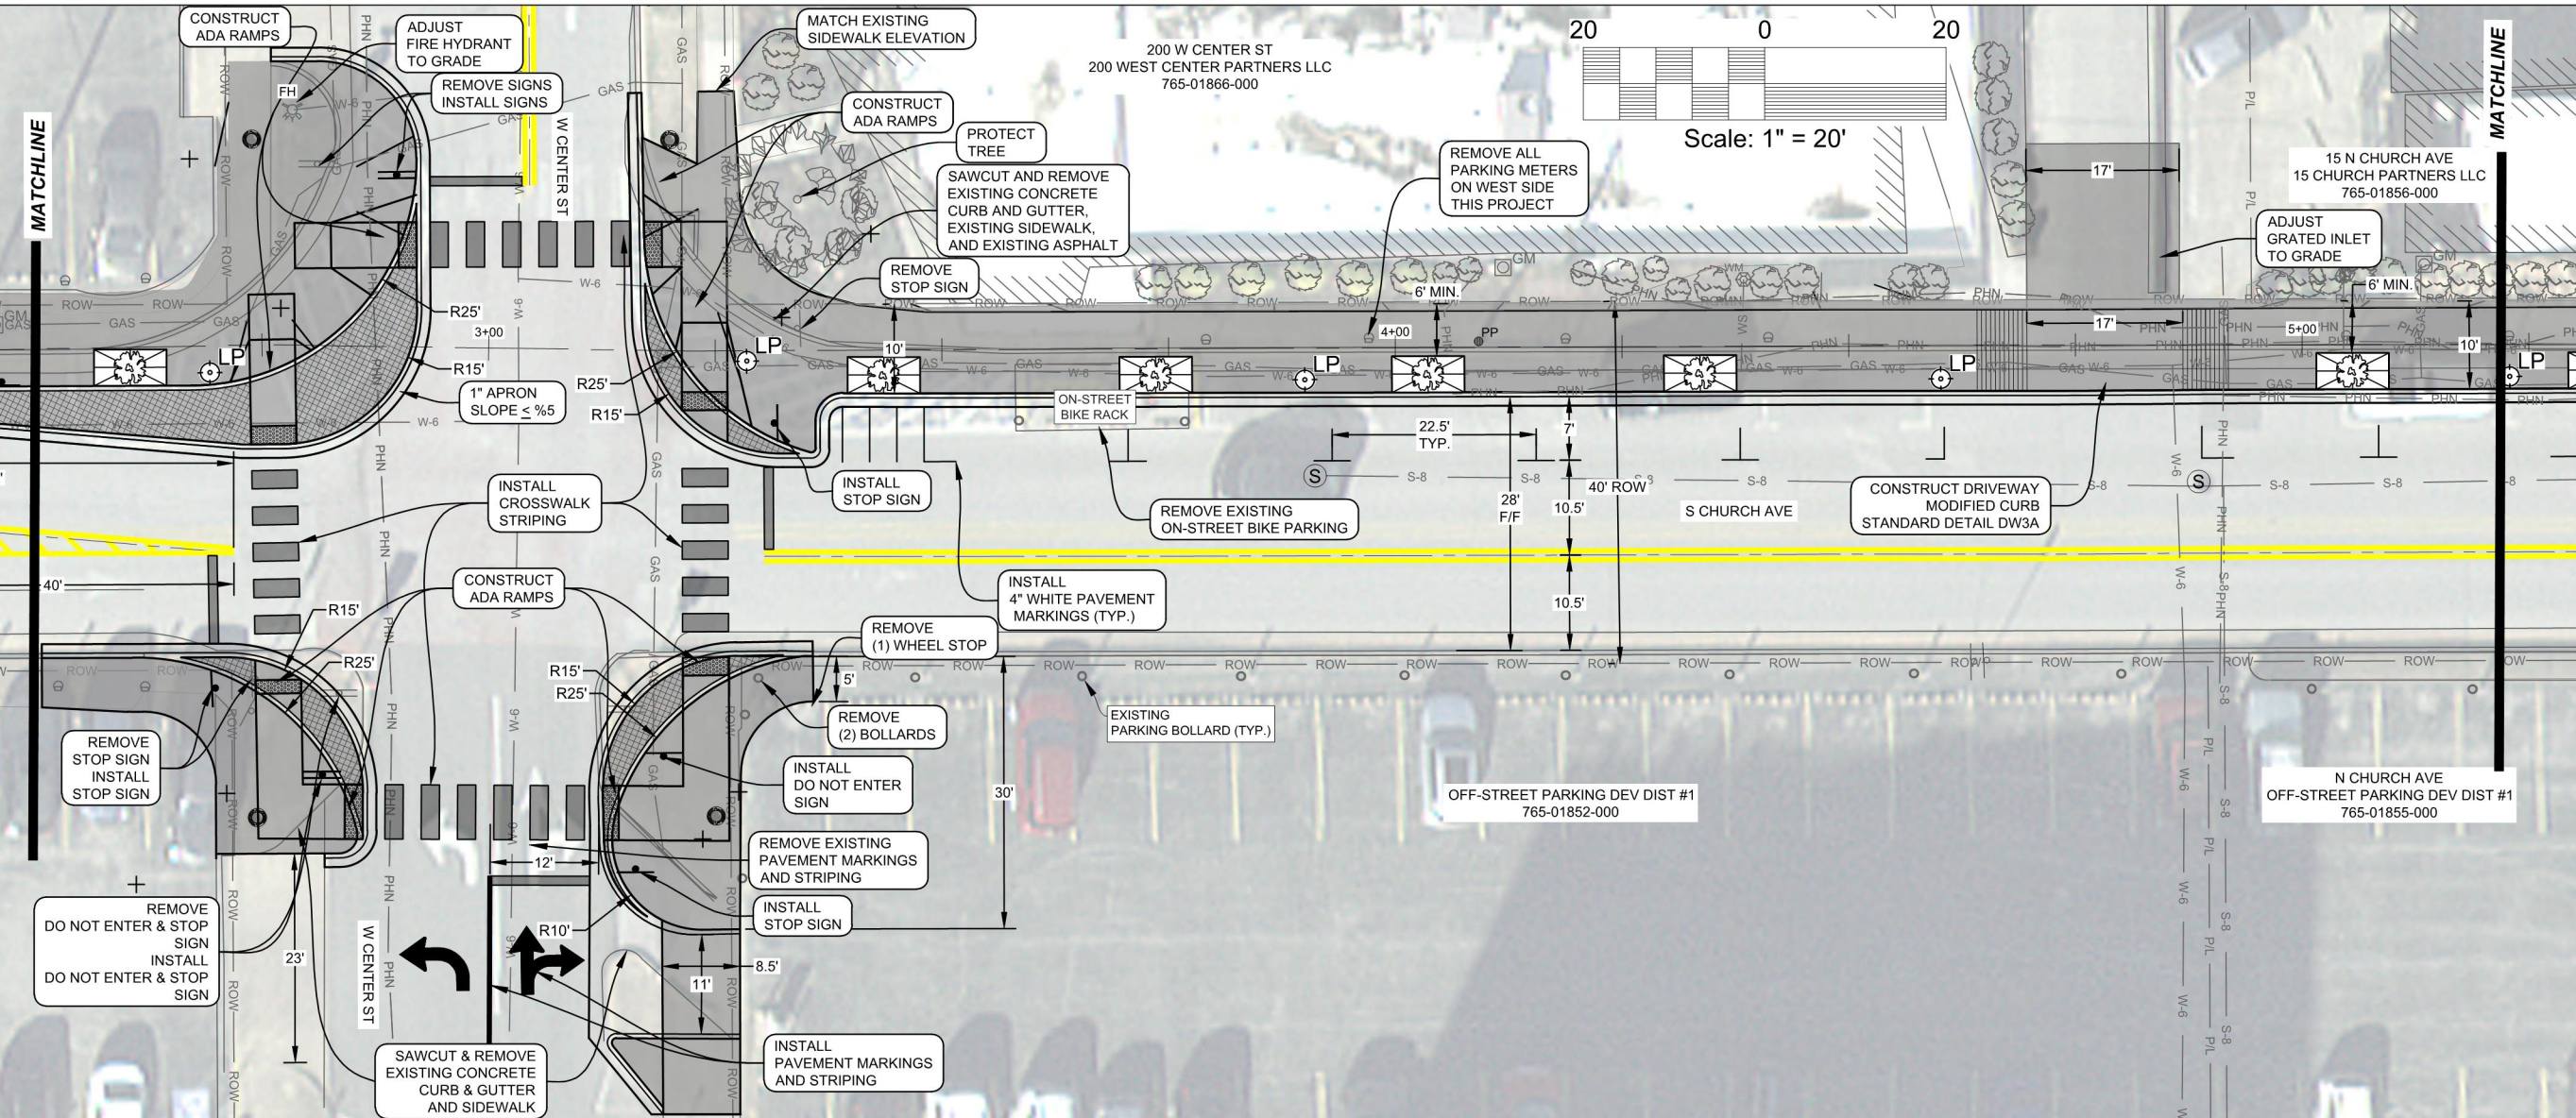


H SCALE: 1" = 20'
V SCALE: 1" = 10'

SURVEYED BY: DD & JB
DRAWN BY: LIVA
DESIGNED BY: MC
FILE NAME: Church Ave-West Side-7FT PARKING SPACES.dwg

CITY OF FAYETTEVILLE
S CHURCH AVE
2019 SIDEWALK IMPROVEMENTS
STA: 2+50 TO 5+25

REVISED


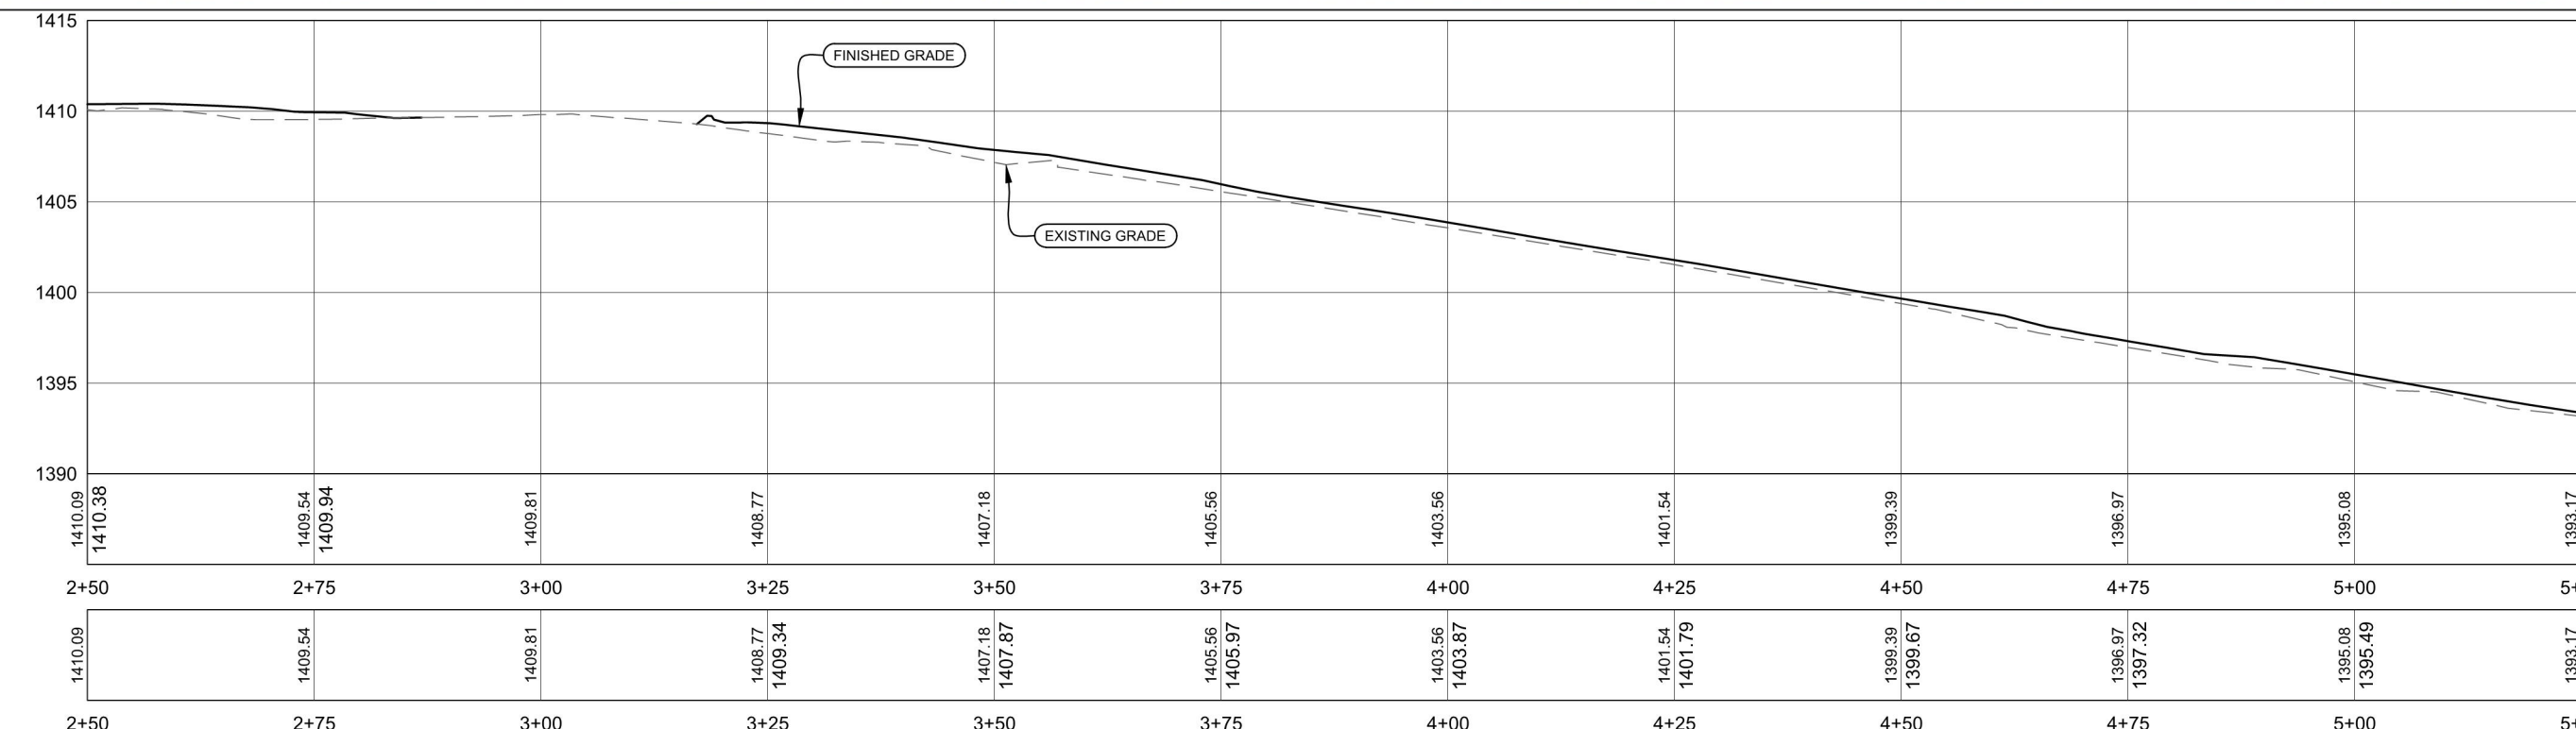


CITY OF FAYETTEVILLE
ARKANSAS

ENGINEERING DIVISION
113 W. MOUNTAIN STREET
FAYETTEVILLE, AR 72701
PHONE NO: (479) 375-8200
FAX NO: (479) 575-8202

Feb 21, 2020

\\city\dfs\Divs\Engineering\Projects\Church Ave\West Side-7FT PARKING SPACES.dwg

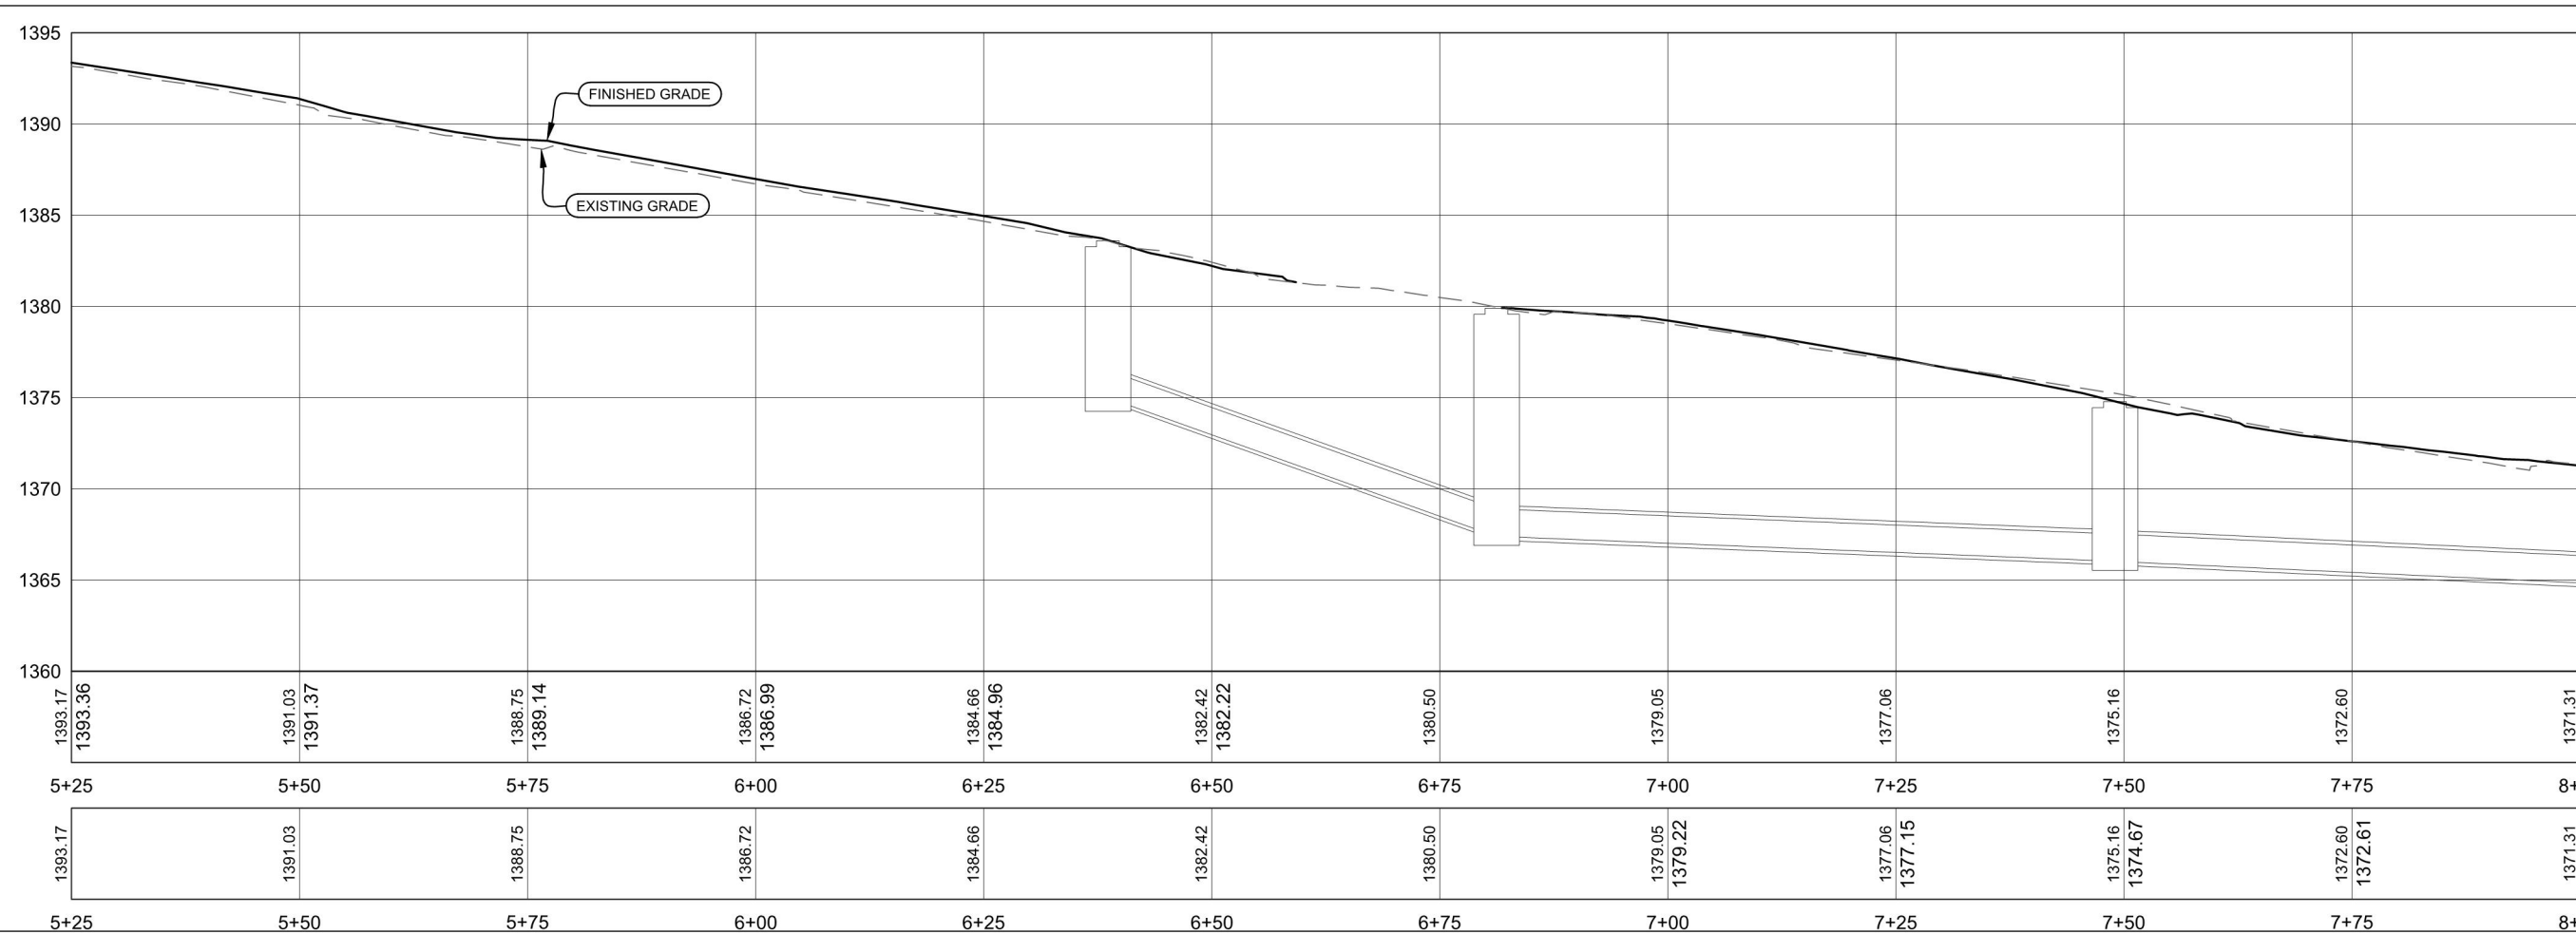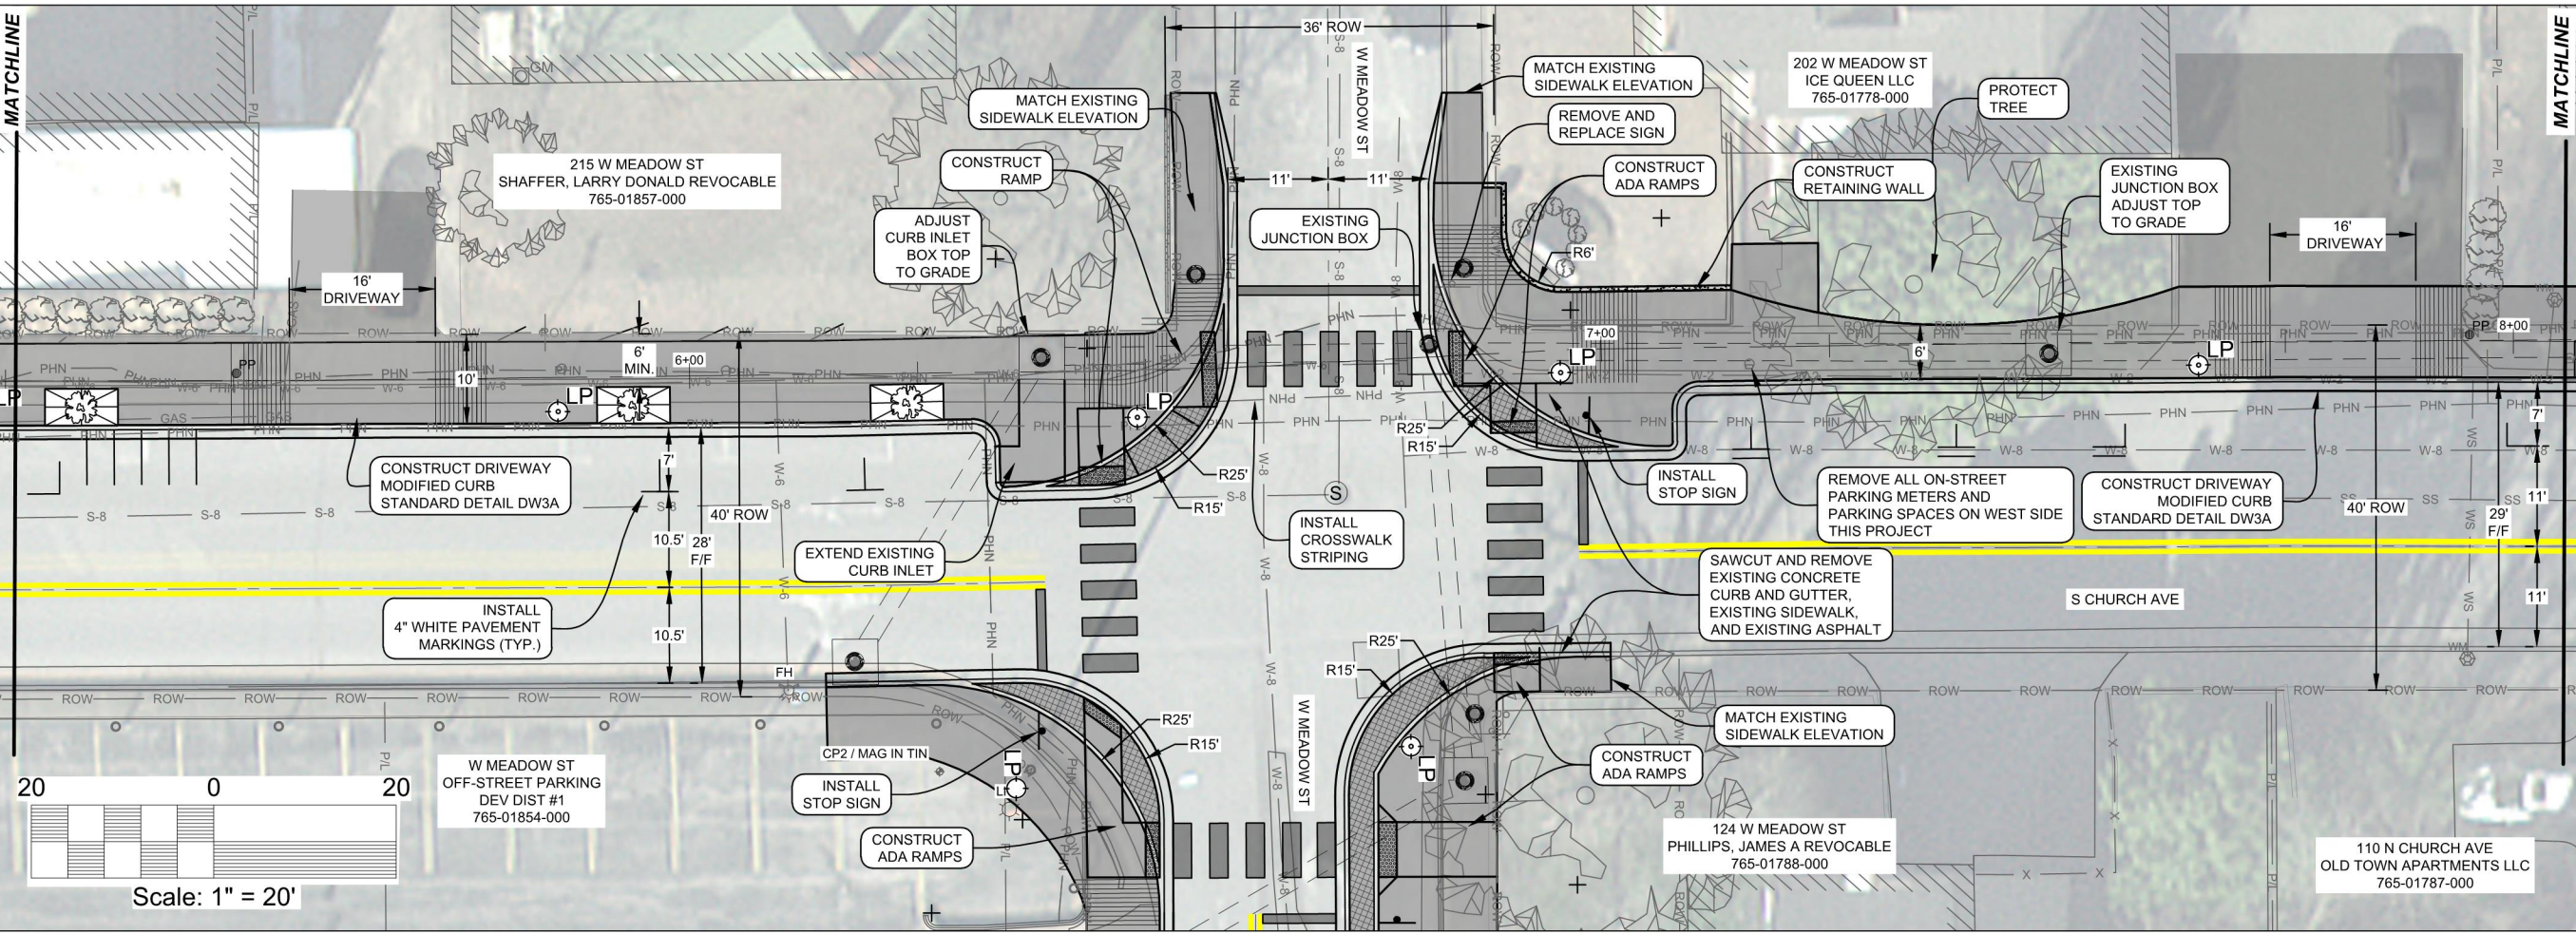

SURVEYED BY: DD & JB
 DRAWN BY: LIVA
 DESIGNED BY: MC
 FILE NAME: Church Ave-West Side-7FT PARKING SPACES.dwg

CITY OF FAYETTEVILLE
S CHURCH AVE
2019 SIDEWALK IMPROVEMENTS
STA: 5+25 TO 8+05



REVISED	----
----	----
----	----

CITY OF FAYETTEVILLE
 ARKANSAS



ENGINEERING DIVISION
 113 W. MOUNTAIN STREET
 PHONE NO: (479) 575-8206
 FAX NO: (479) 575-8202


Feb 21, 2020

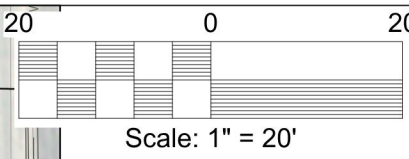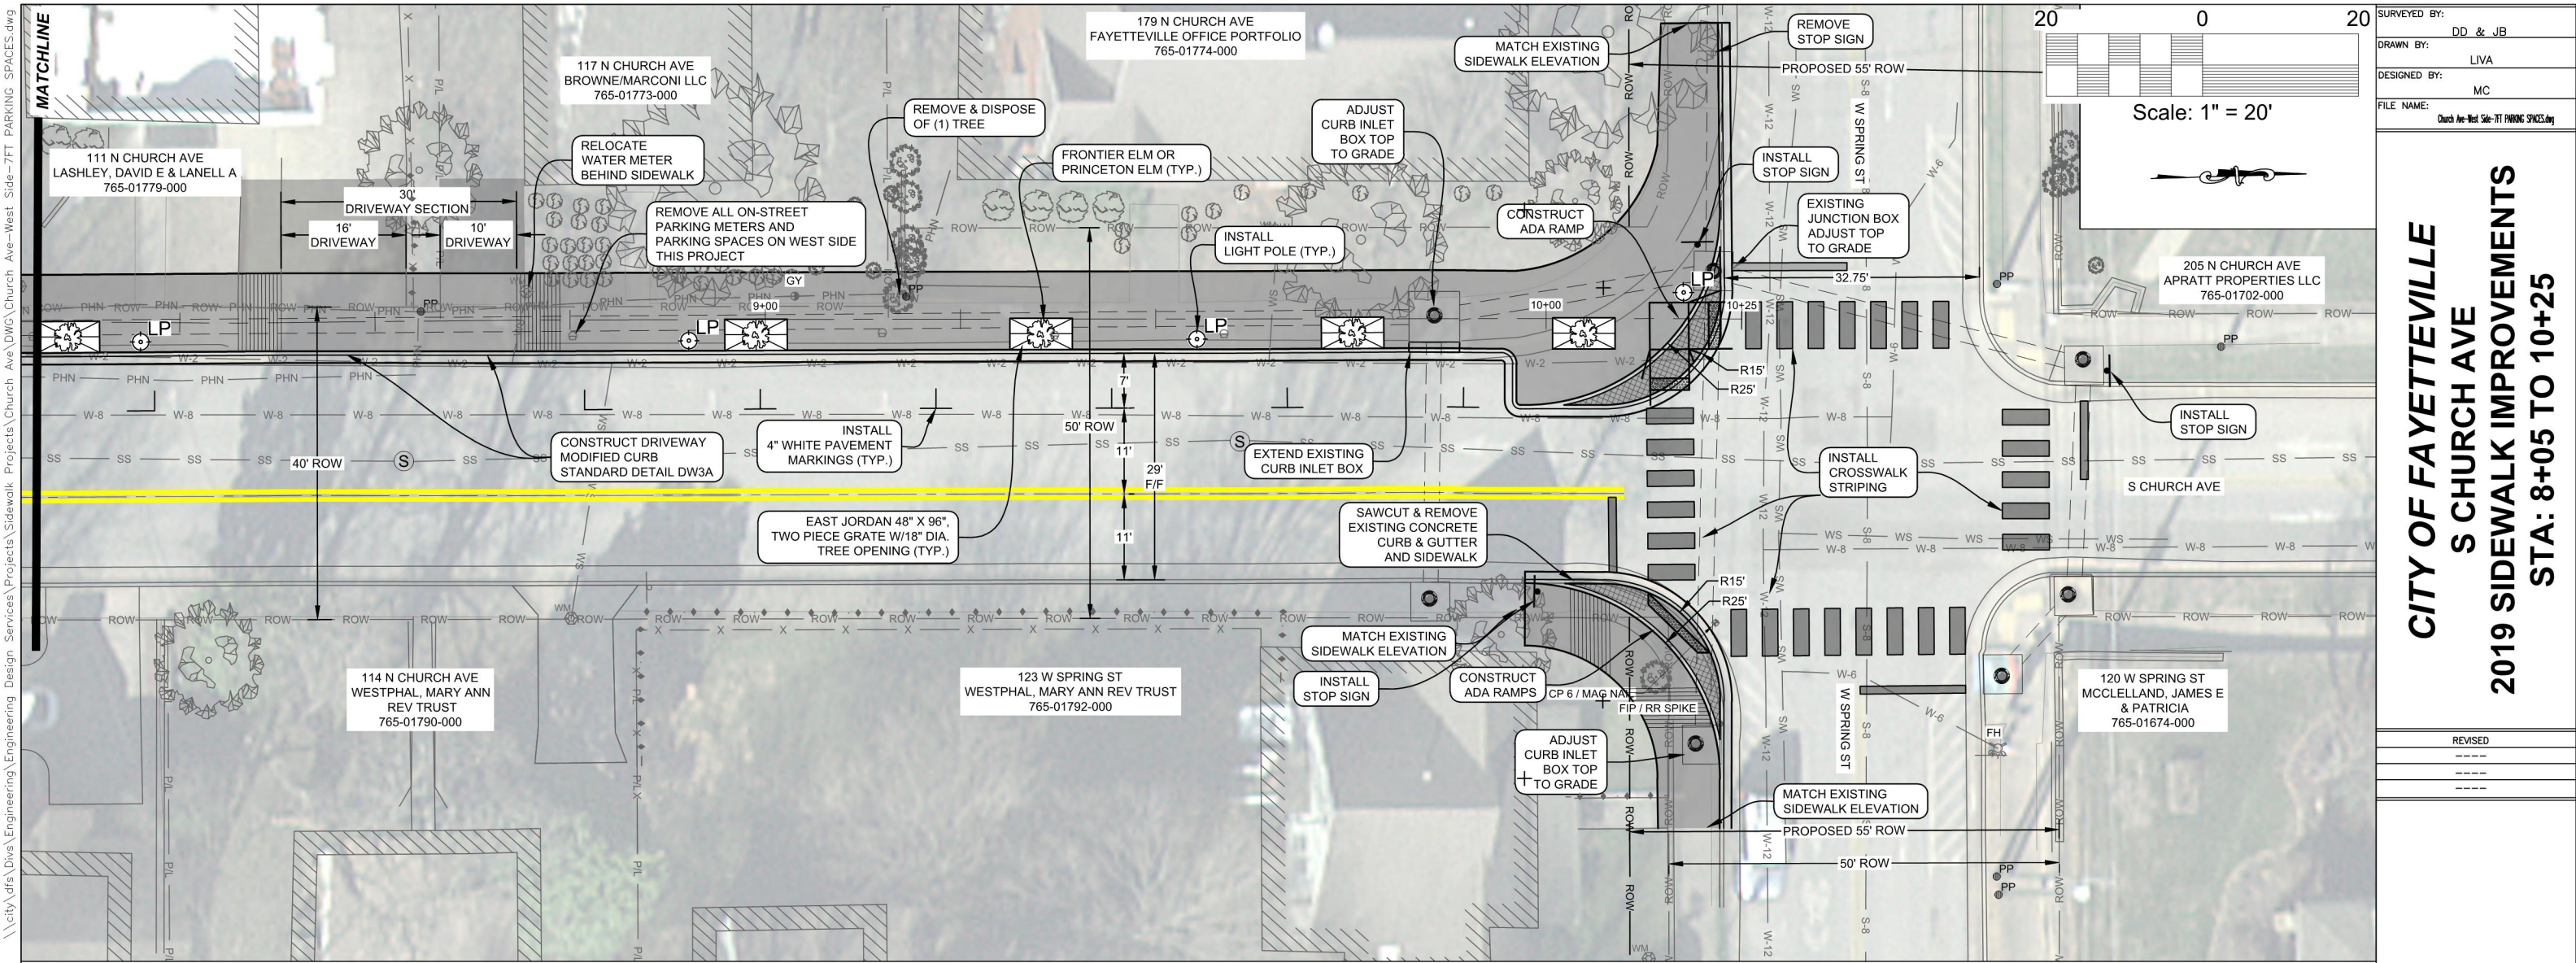

SURVEYED BY: DD & JB
 DRAWN BY: LIVA
 DESIGNED BY: MC
 FILE NAME: Church Ave-West Side-TT PARKING SPACES.dwg

CITY OF FAYETTEVILLE
S CHURCH AVE
2019 SIDEWALK IMPROVEMENTS
STA: 8+05 TO 10+25

REVISED	----
-----	----
-----	----

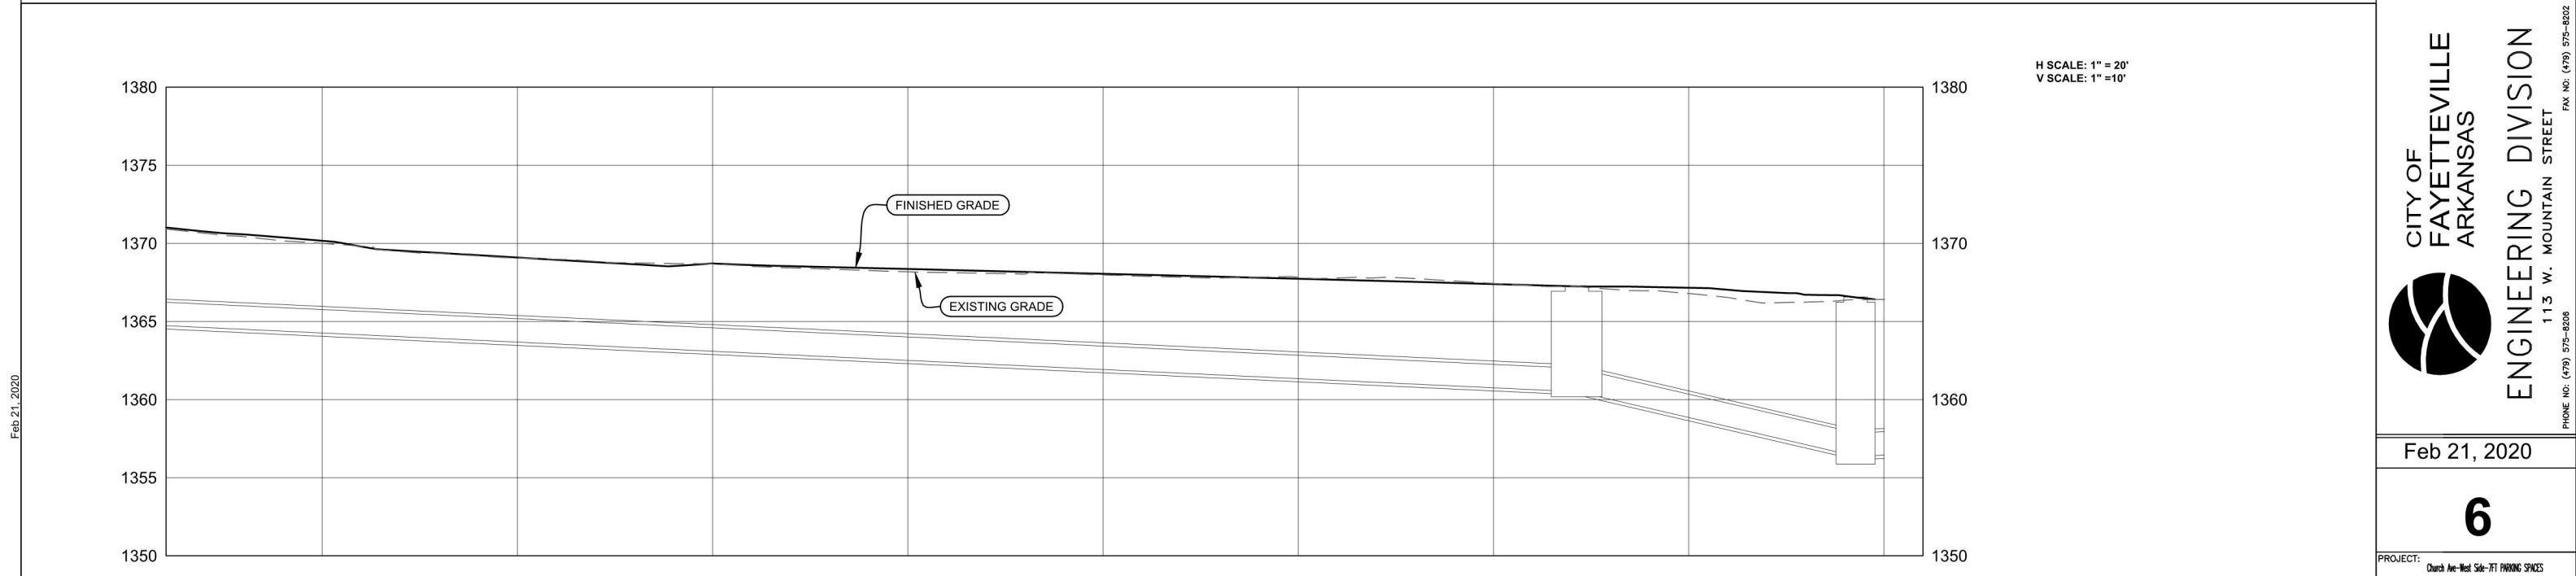



Feb 21, 2020

CITY OF FAYETTEVILLE
ARKANSAS



ENGINEERING DIVISION
 113 W. MOUNTAIN STREET
 PHONE NO: (479) 375-8206
 FAX NO: (479) 375-8202

Feb 21, 2020

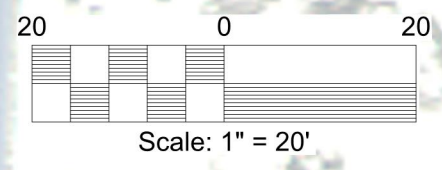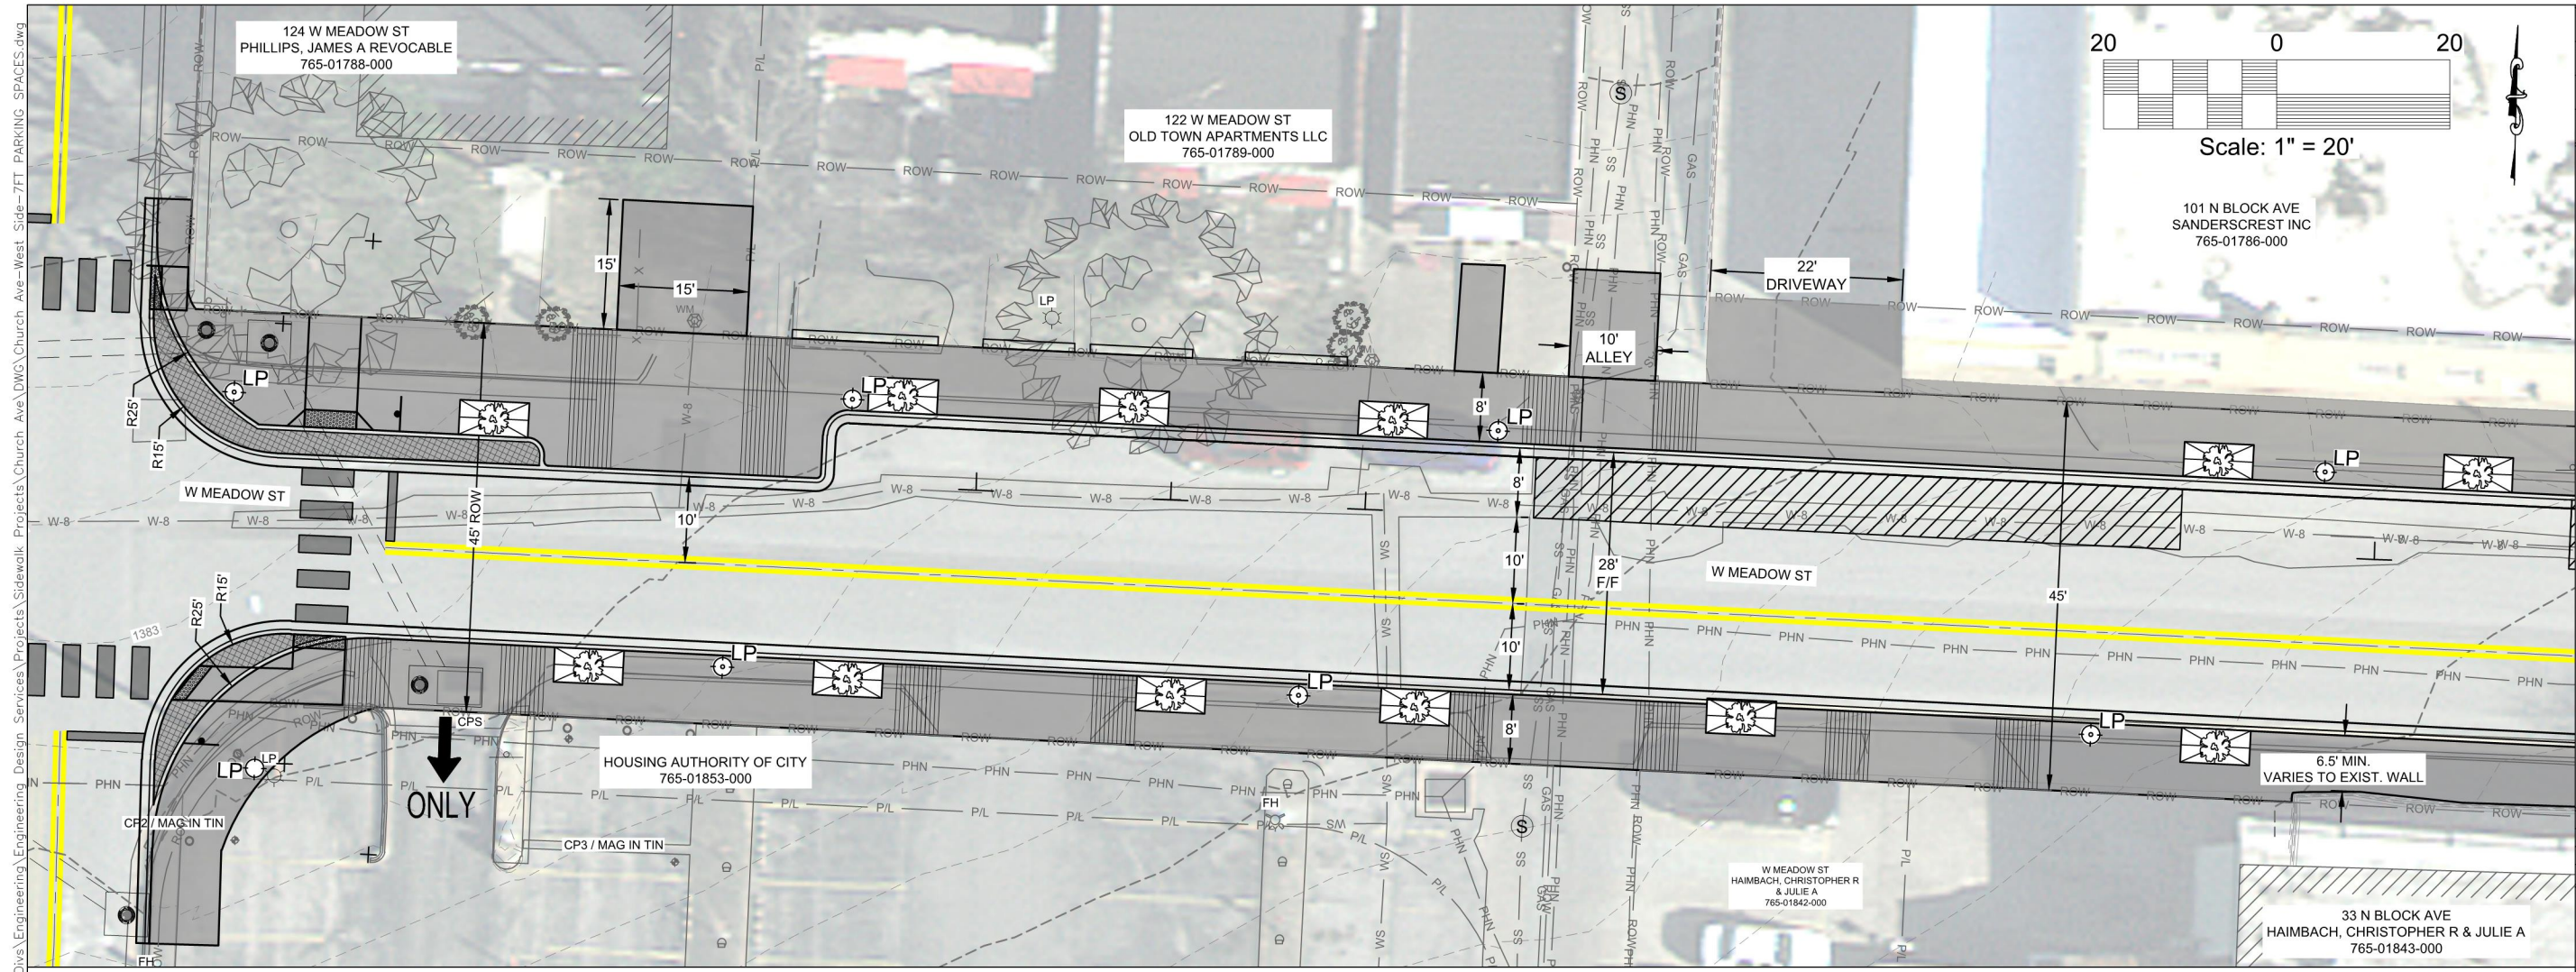


SURVEYED BY: DD + JB
 DRAWN BY: LIVA
 DESIGNED BY: MC
 FILE NAME: Church Ave-West Side-771 PARKING SPACES.dwg

**CITY OF FAYETTEVILLE
 MEADOW ST
 2020 SIDEWALK IMPROVEMENTS
 PLAN**

REVISED	----
----	----
----	----

Feb 21, 2020

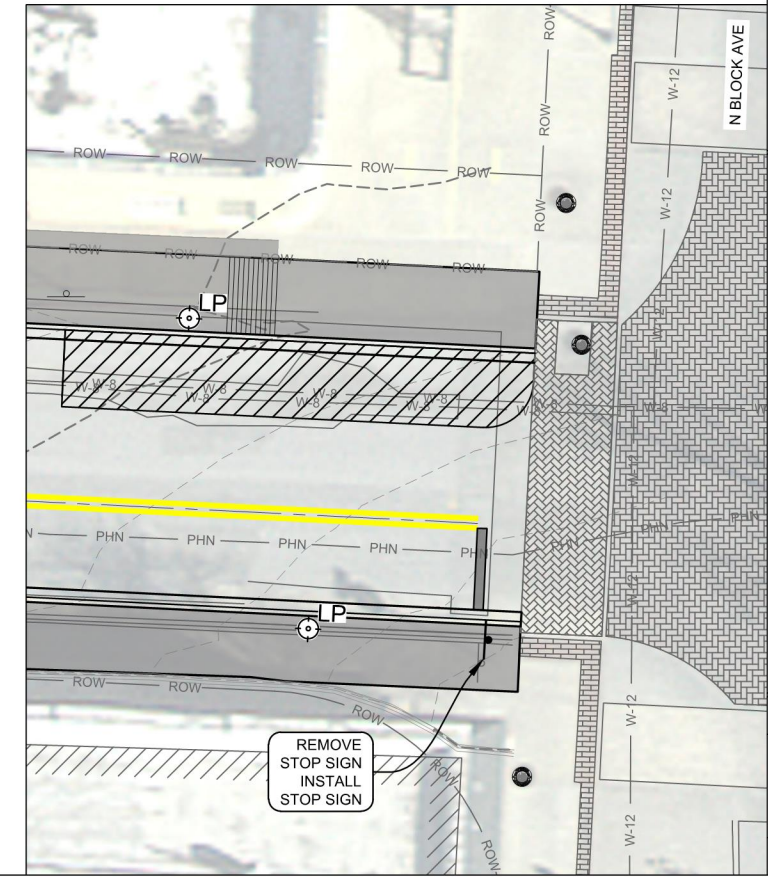

CITY OF FAYETTEVILLE ARKANSAS

 ENGINEERING DIVISION
 113 W. MOUNTAIN STREET
 PHONE NO: (479) 575-8206 FAX NO: (479) 575-8202

Feb 21, 2020
7
 PROJECT: Church Ave-West Side-771 PARKING SPACES