


PAGE 1 OF 3 - EXTENDED CLOSURE

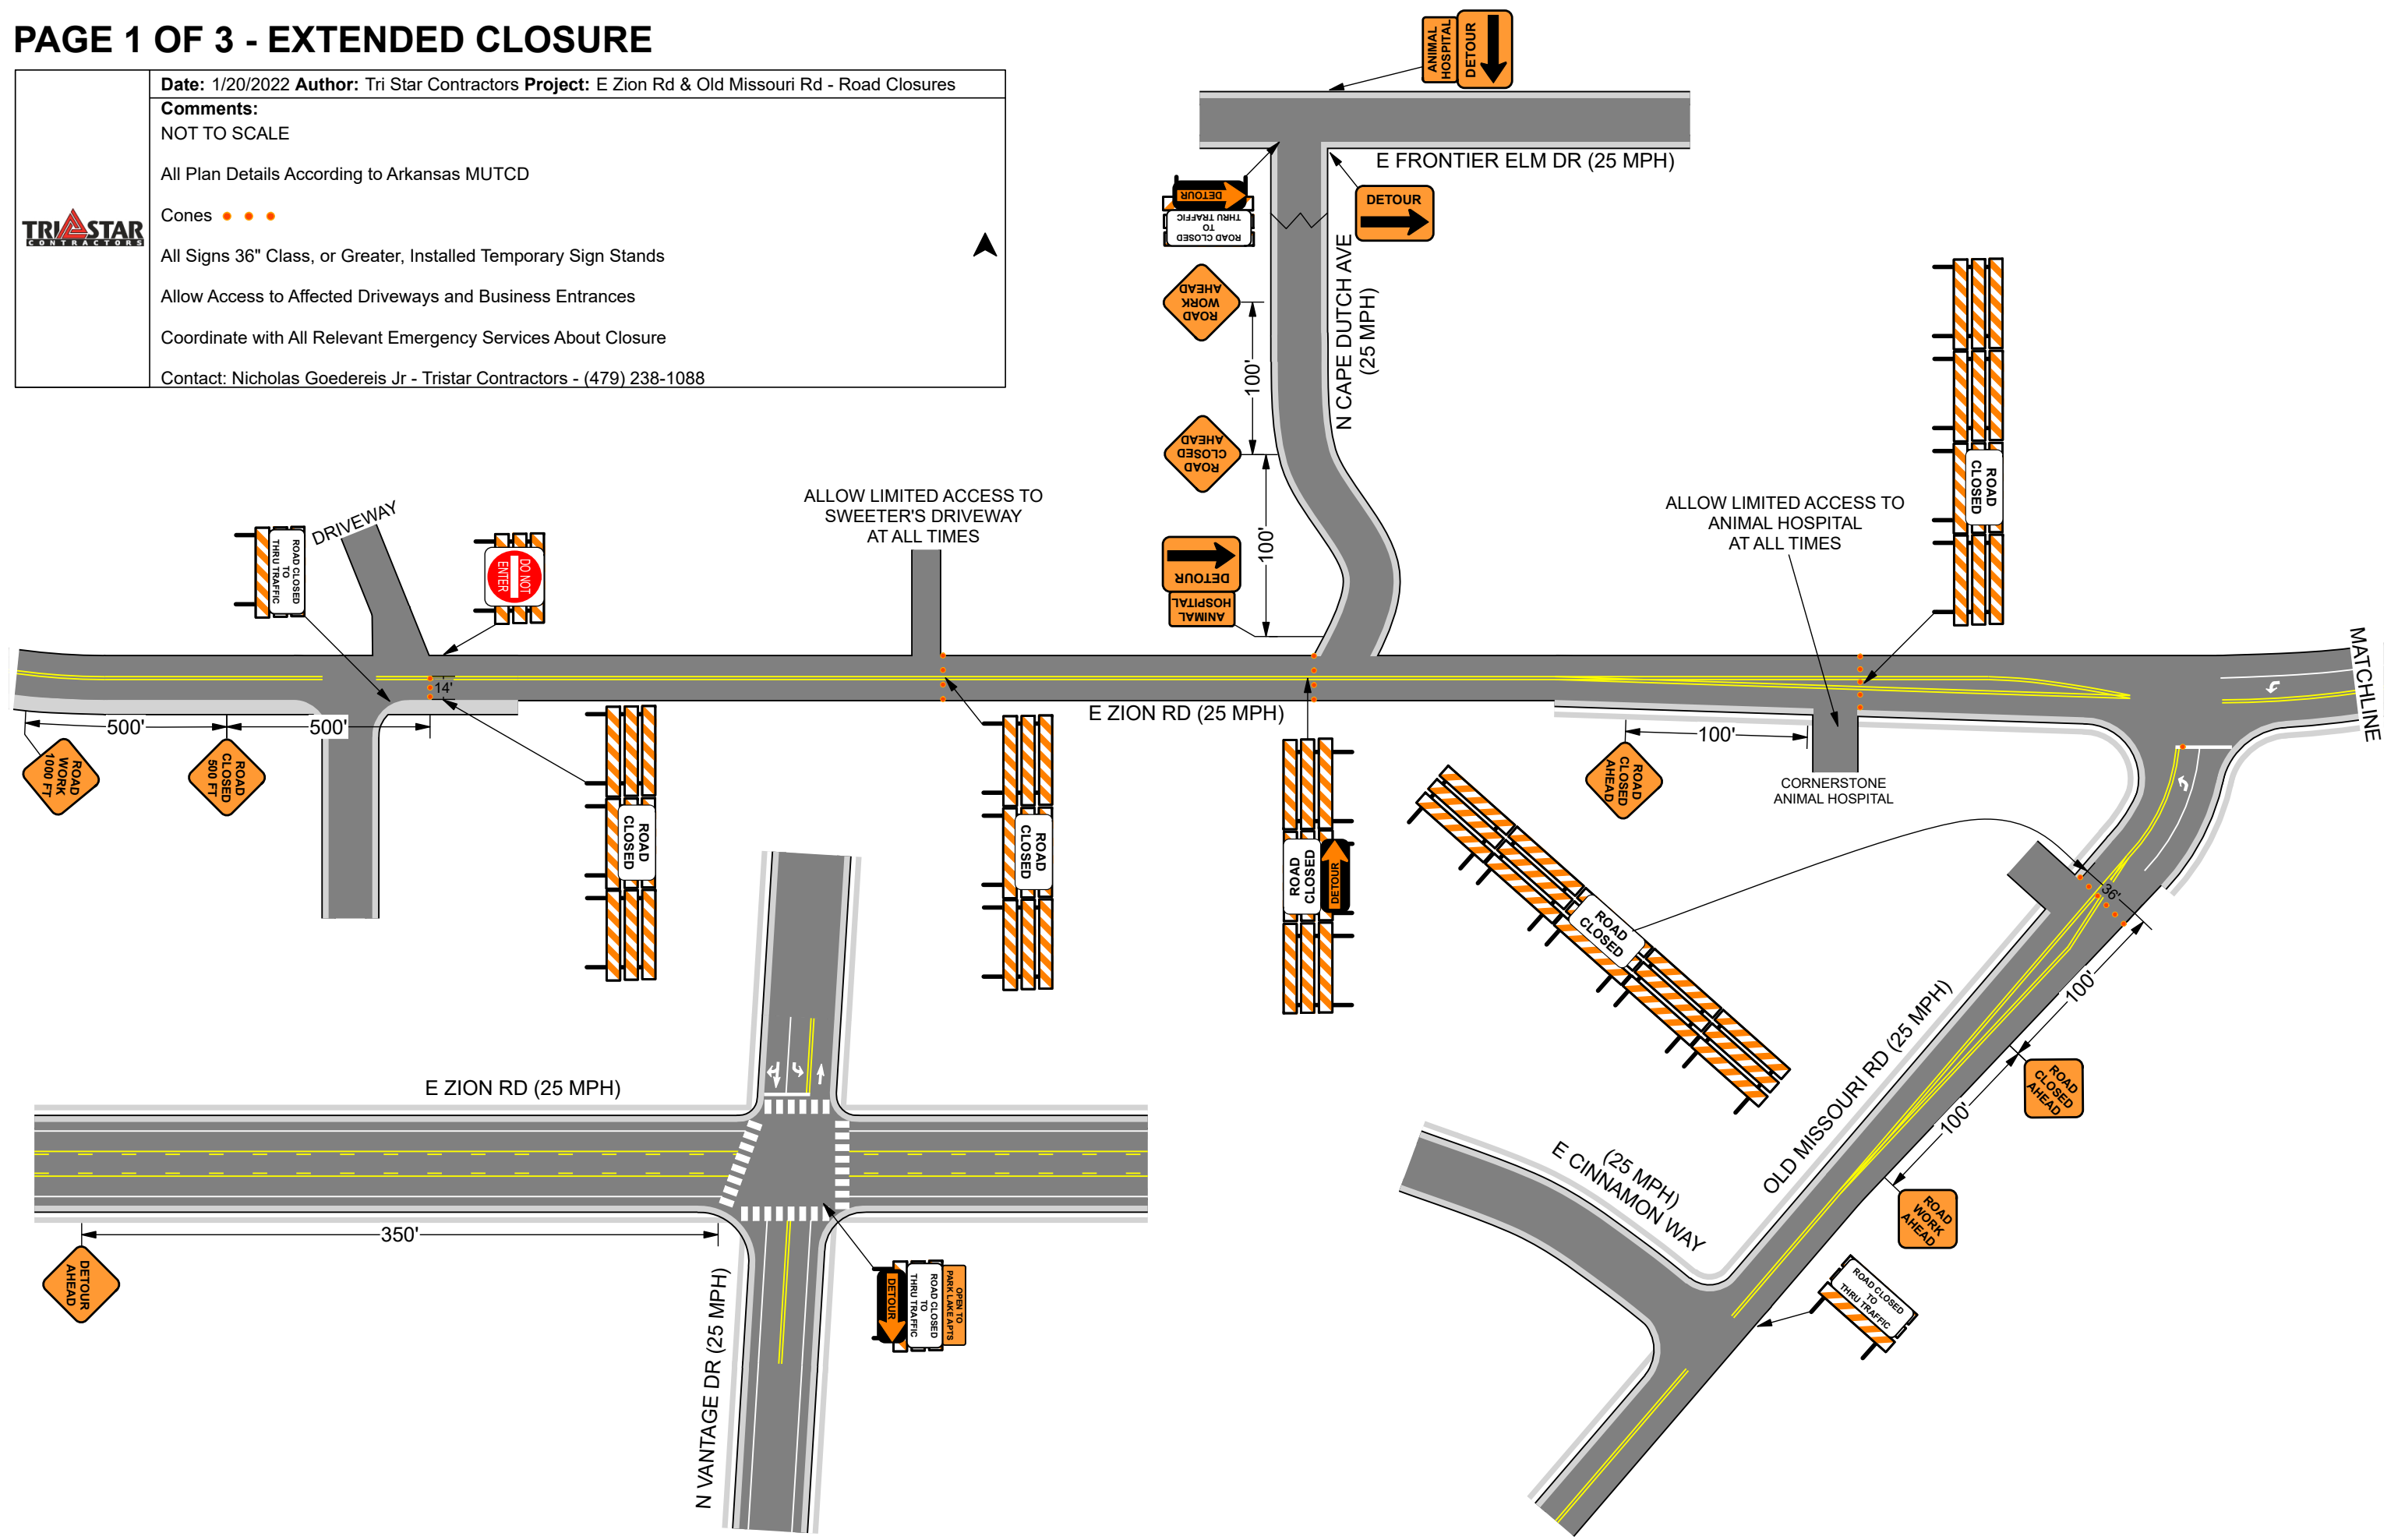


Date: 1/20/2022 **Author:** Tri Star Contractors **Project:** E Zion Rd & Old Missouri Rd - Road Closures


Comments:
 NOT TO SCALE
 All Plan Details According to Arkansas MUTCD
 Cones ● ● ●
 All Signs 36" Class, or Greater, Installed Temporary Sign Stands
 Allow Access to Affected Driveways and Business Entrances
 Coordinate with All Relevant Emergency Services About Closure
 Contact: Nicholas Goedereis Jr - Tristar Contractors - (479) 238-1088




PAGE 2 OF 3 - EXTENDED CLOSURE

	Date: 1/20/2022 Author: Tri Star Contractors Project: E Zion Rd & Old Missouri Rd - Road Closures
	Comments: NOT TO SCALE
	All Plan Details According to Arkansas MUTCD
	Cones ● ● ●
	All Signs 36" Class, or Greater, Installed Temporary Sign Stands
	Allow Access to Affected Driveways and Business Entrances
Coordinate with All Relevant Emergency Services About Closure	
Contact: Nicholas Goedereis Jr - Tristar Contractors - (479) 238-1088	

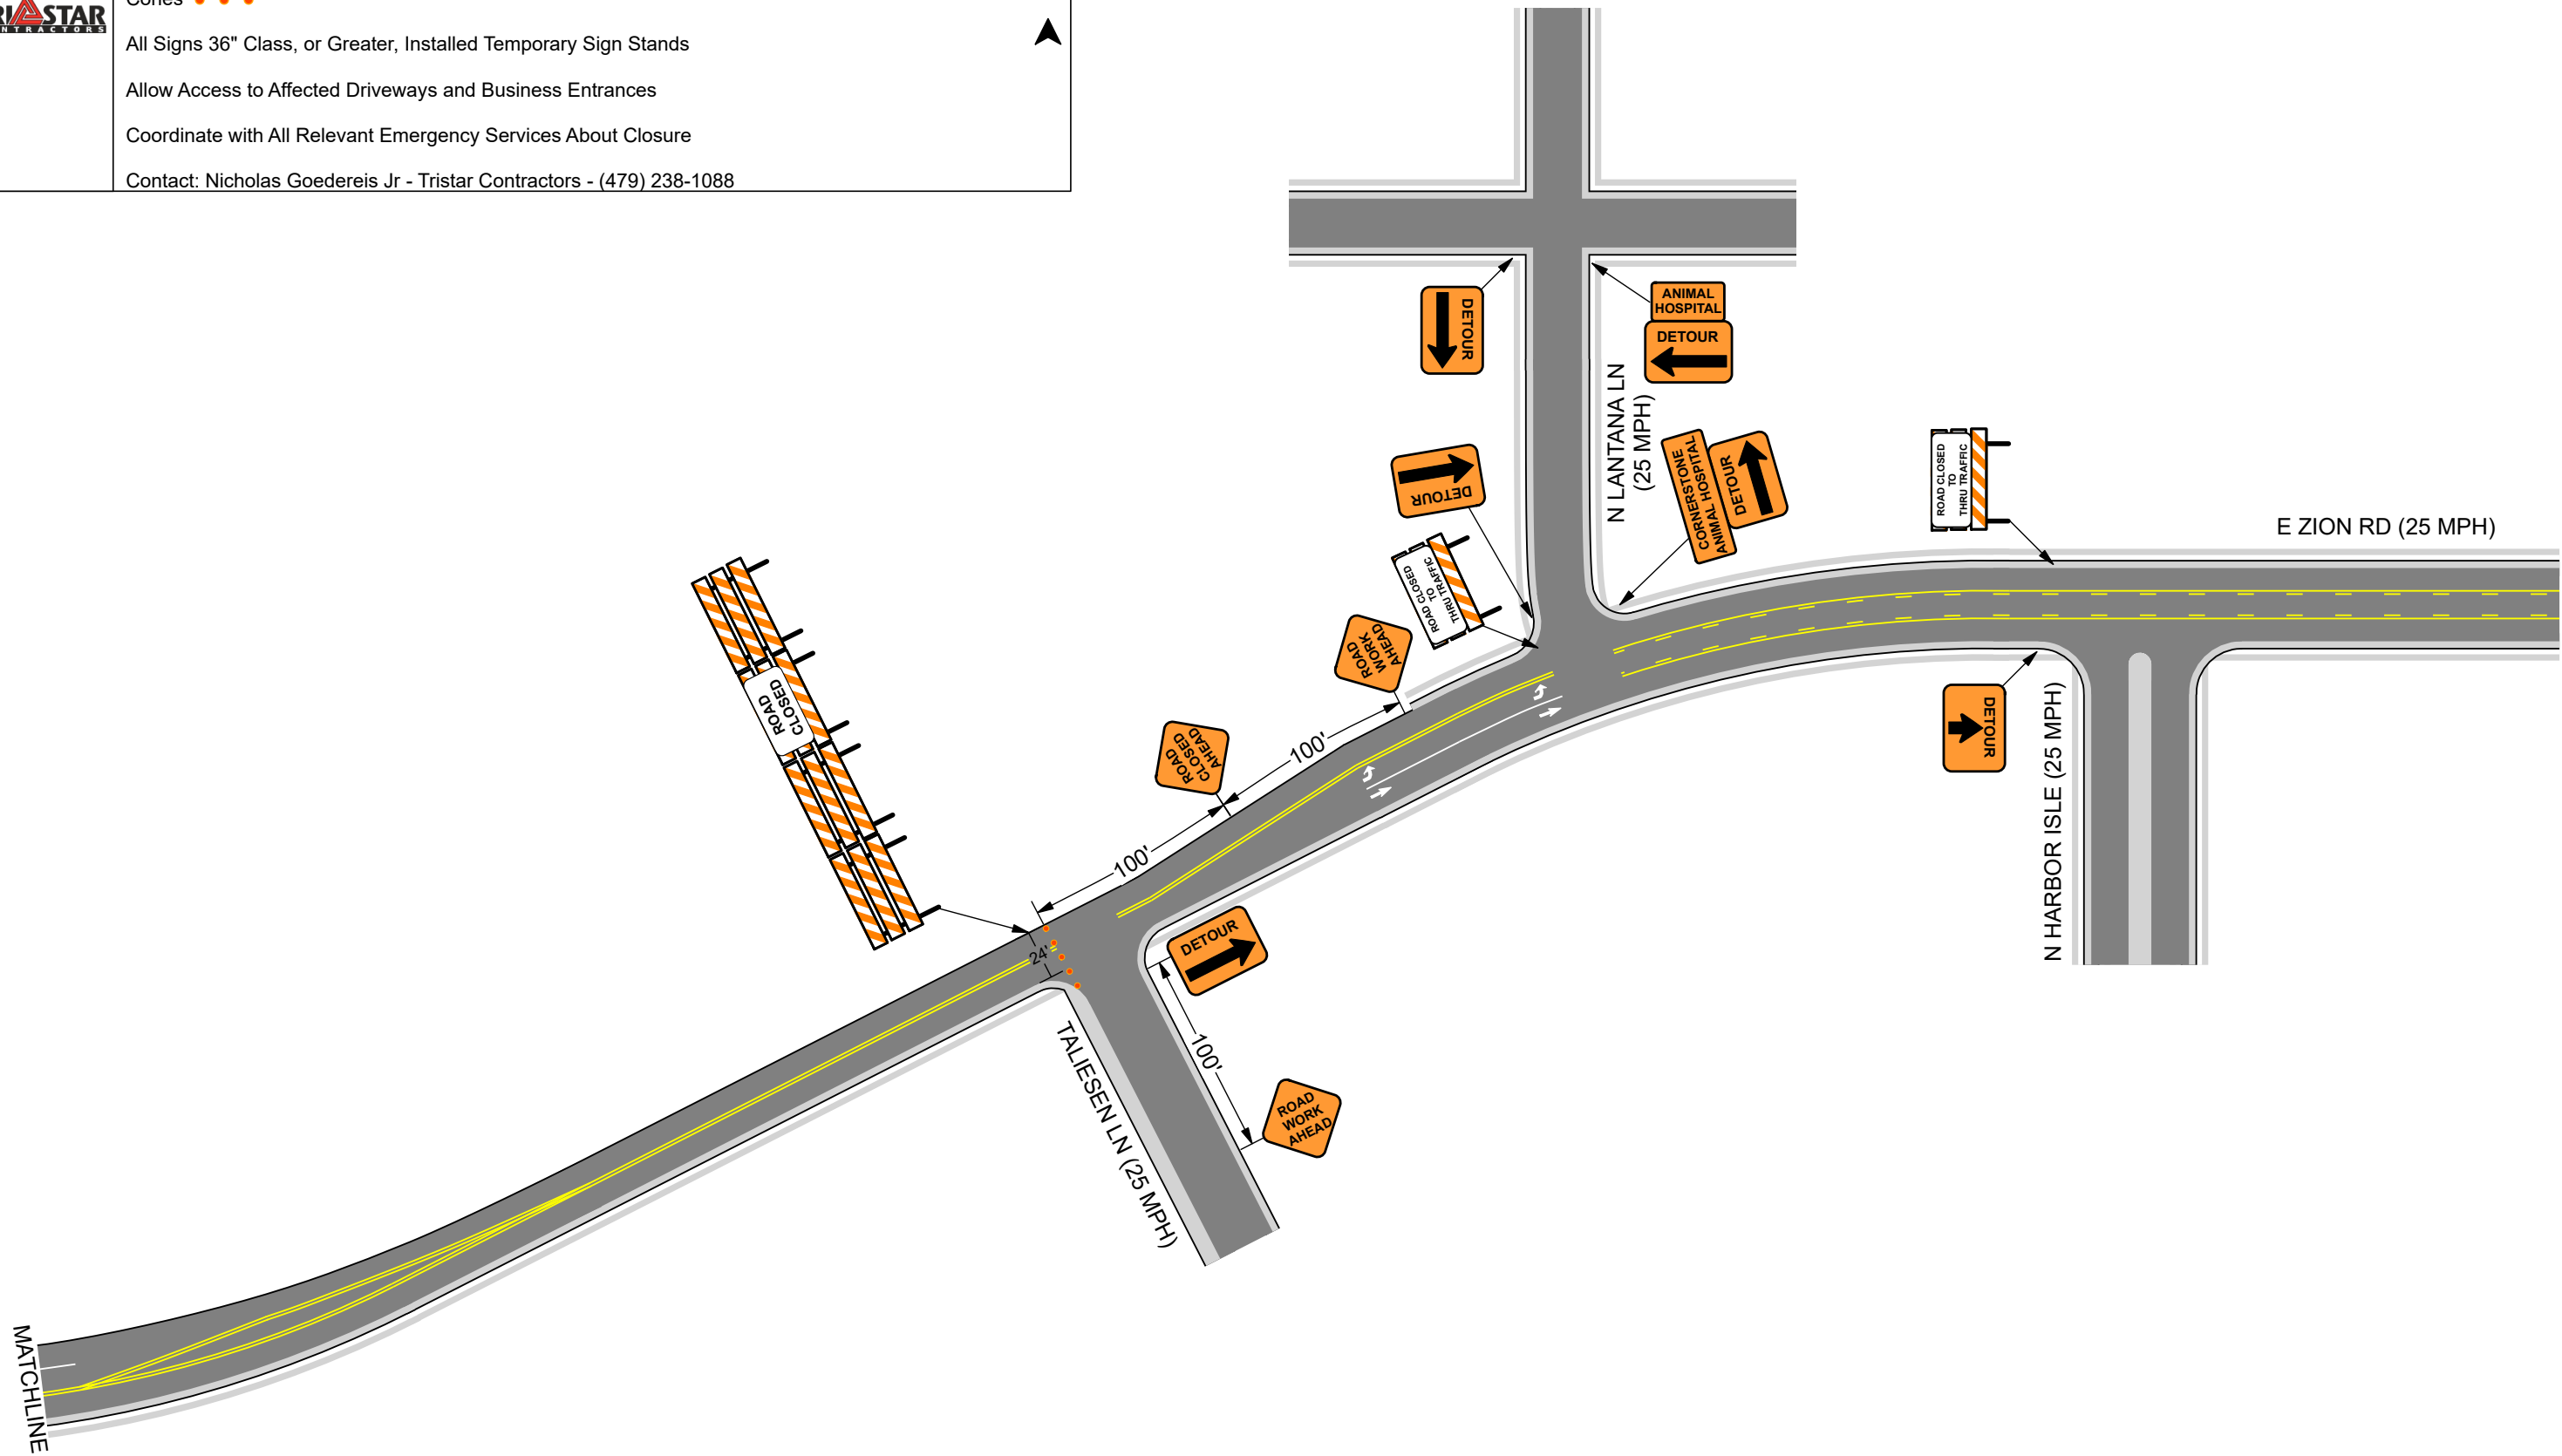

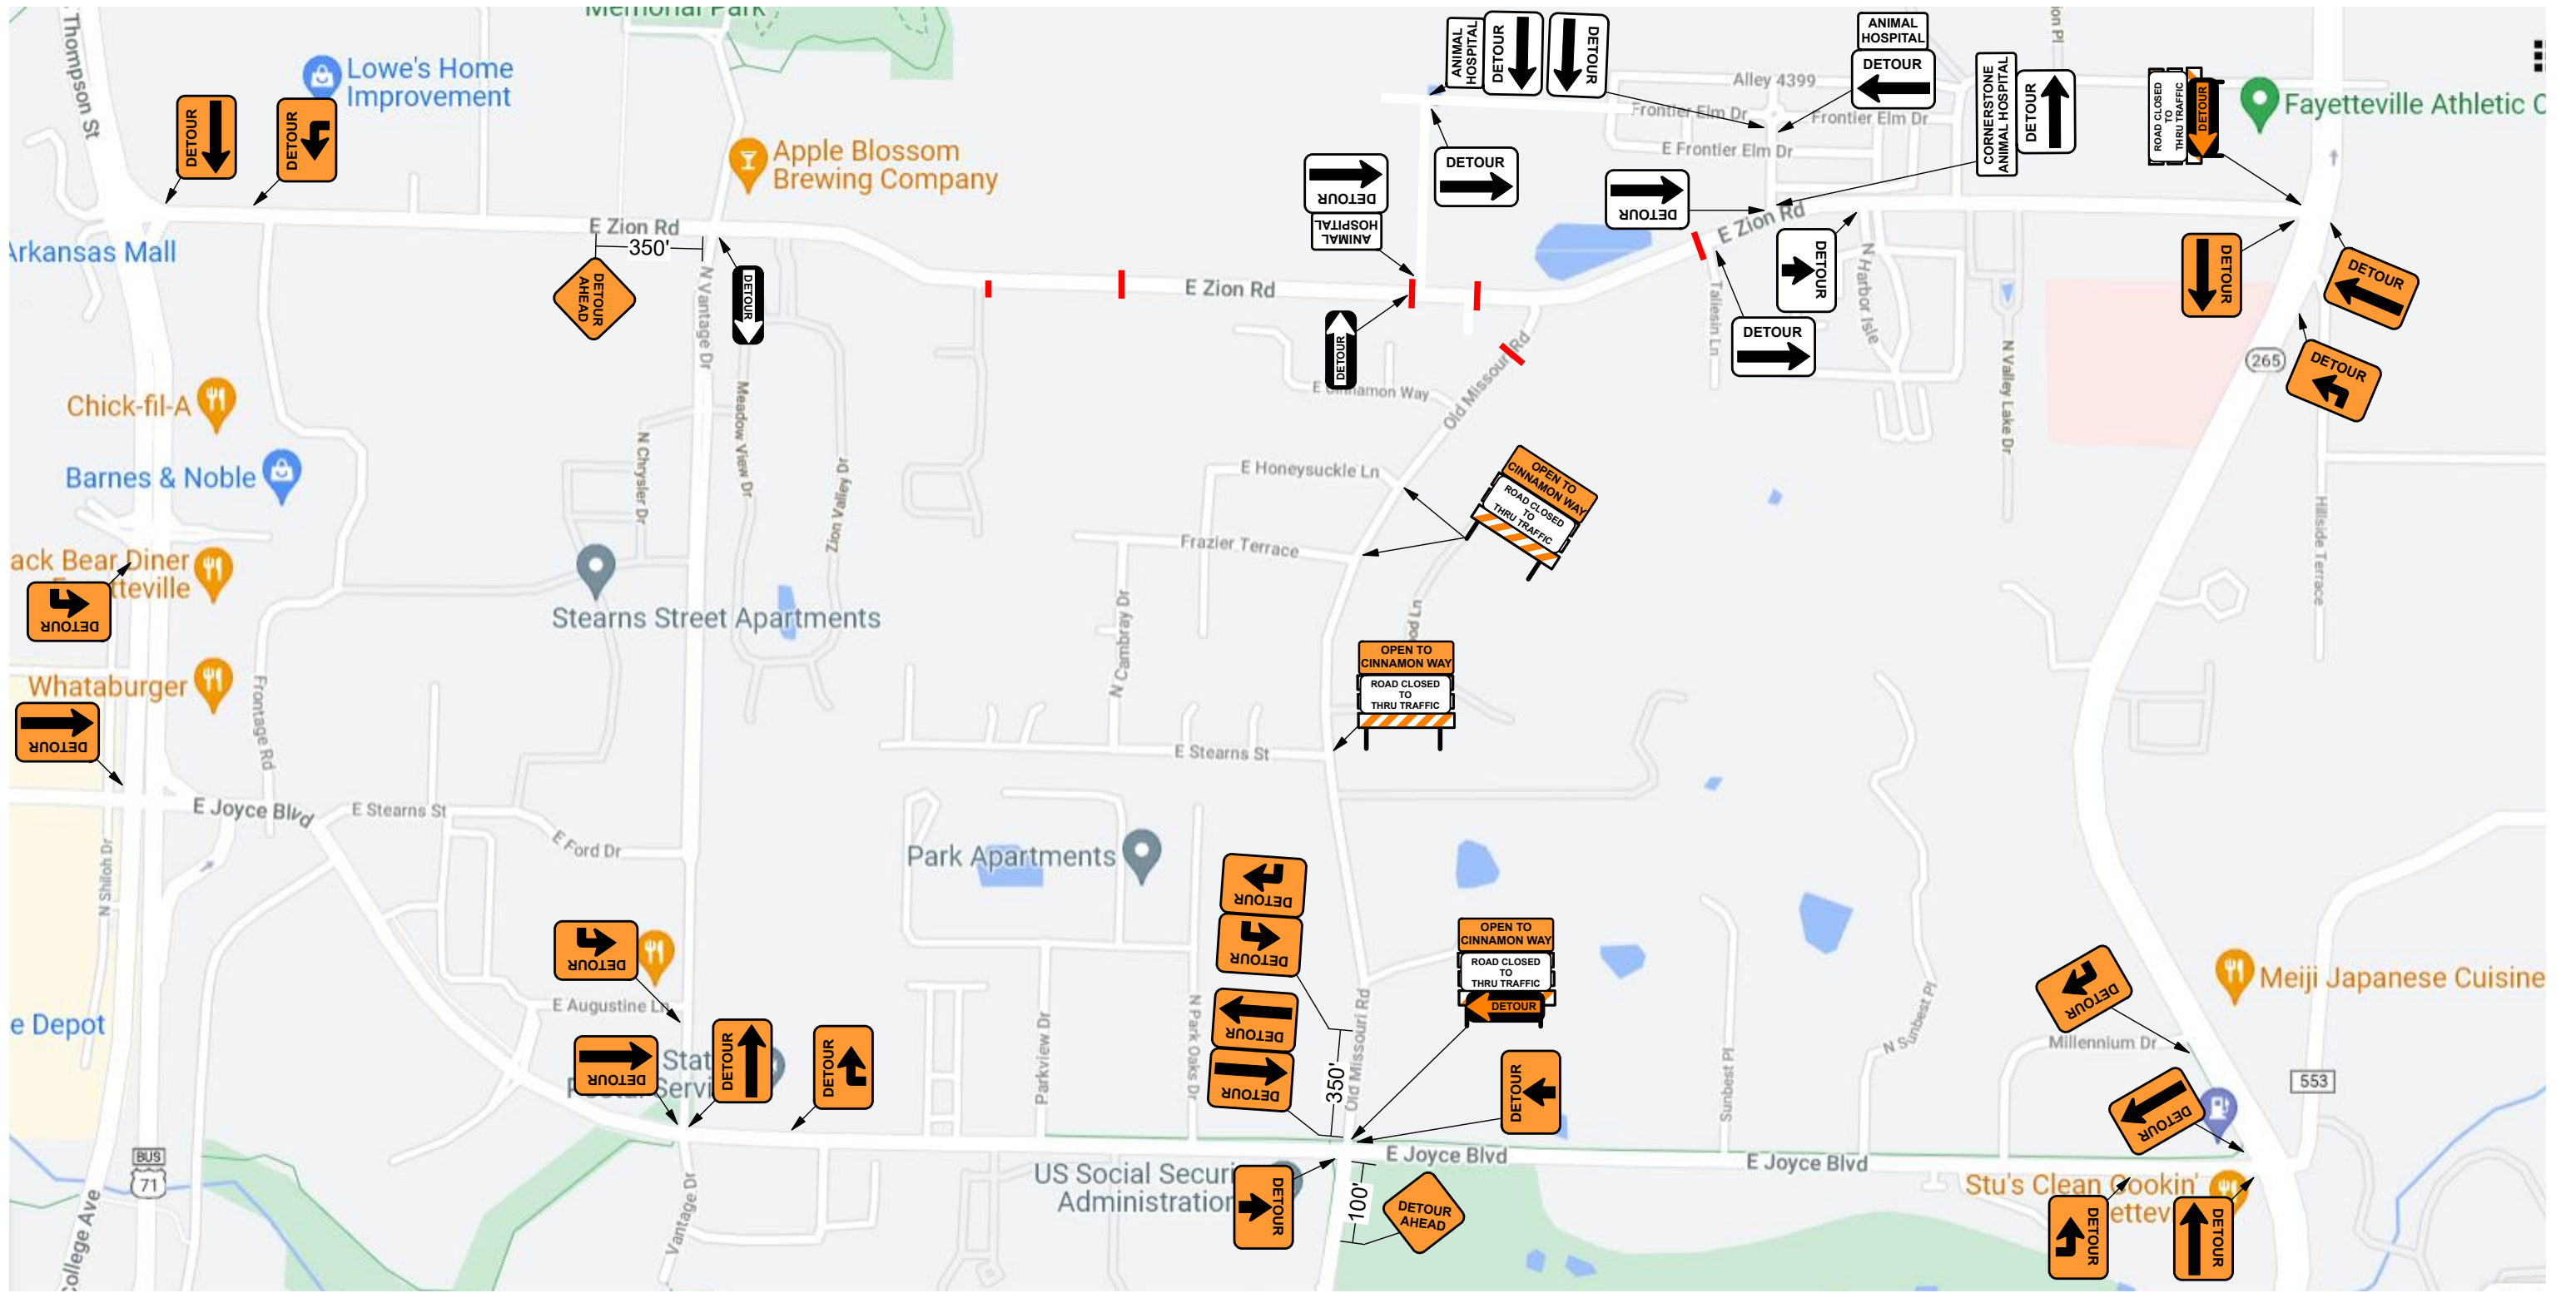

PAGE 3 OF 3 - EXTENDED CLOSURE

	Date: 1/20/2022 Author: Tri Star Contractors Project: E Zion Rd & Old Missouri Rd - Road Closures
	Comments: NOT TO SCALE
	All Plan Details According to Arkansas MUTCD
	Contact: Nicholas Goedereis Jr - Tristar Contractors - (479) 238-1088